





SCALE: 1" = 10'-0"

GRAND SUMMIT POOLHOUSE & ADDITION - SITE PLAN

4000 CANYONS RESORT DR,
PARK CITY, UTAH 84098

ISSUE DATE:
12.16.2020

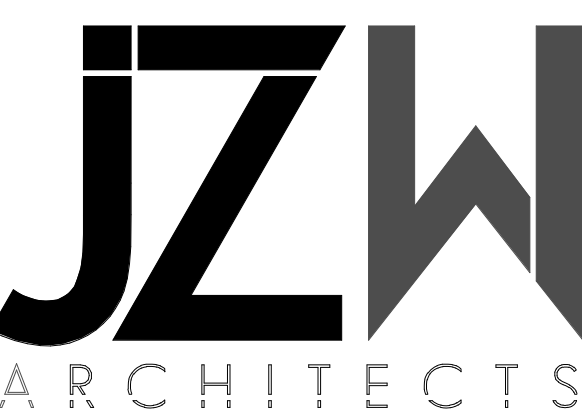

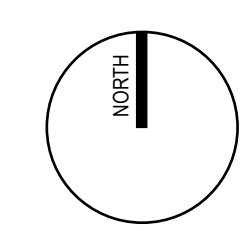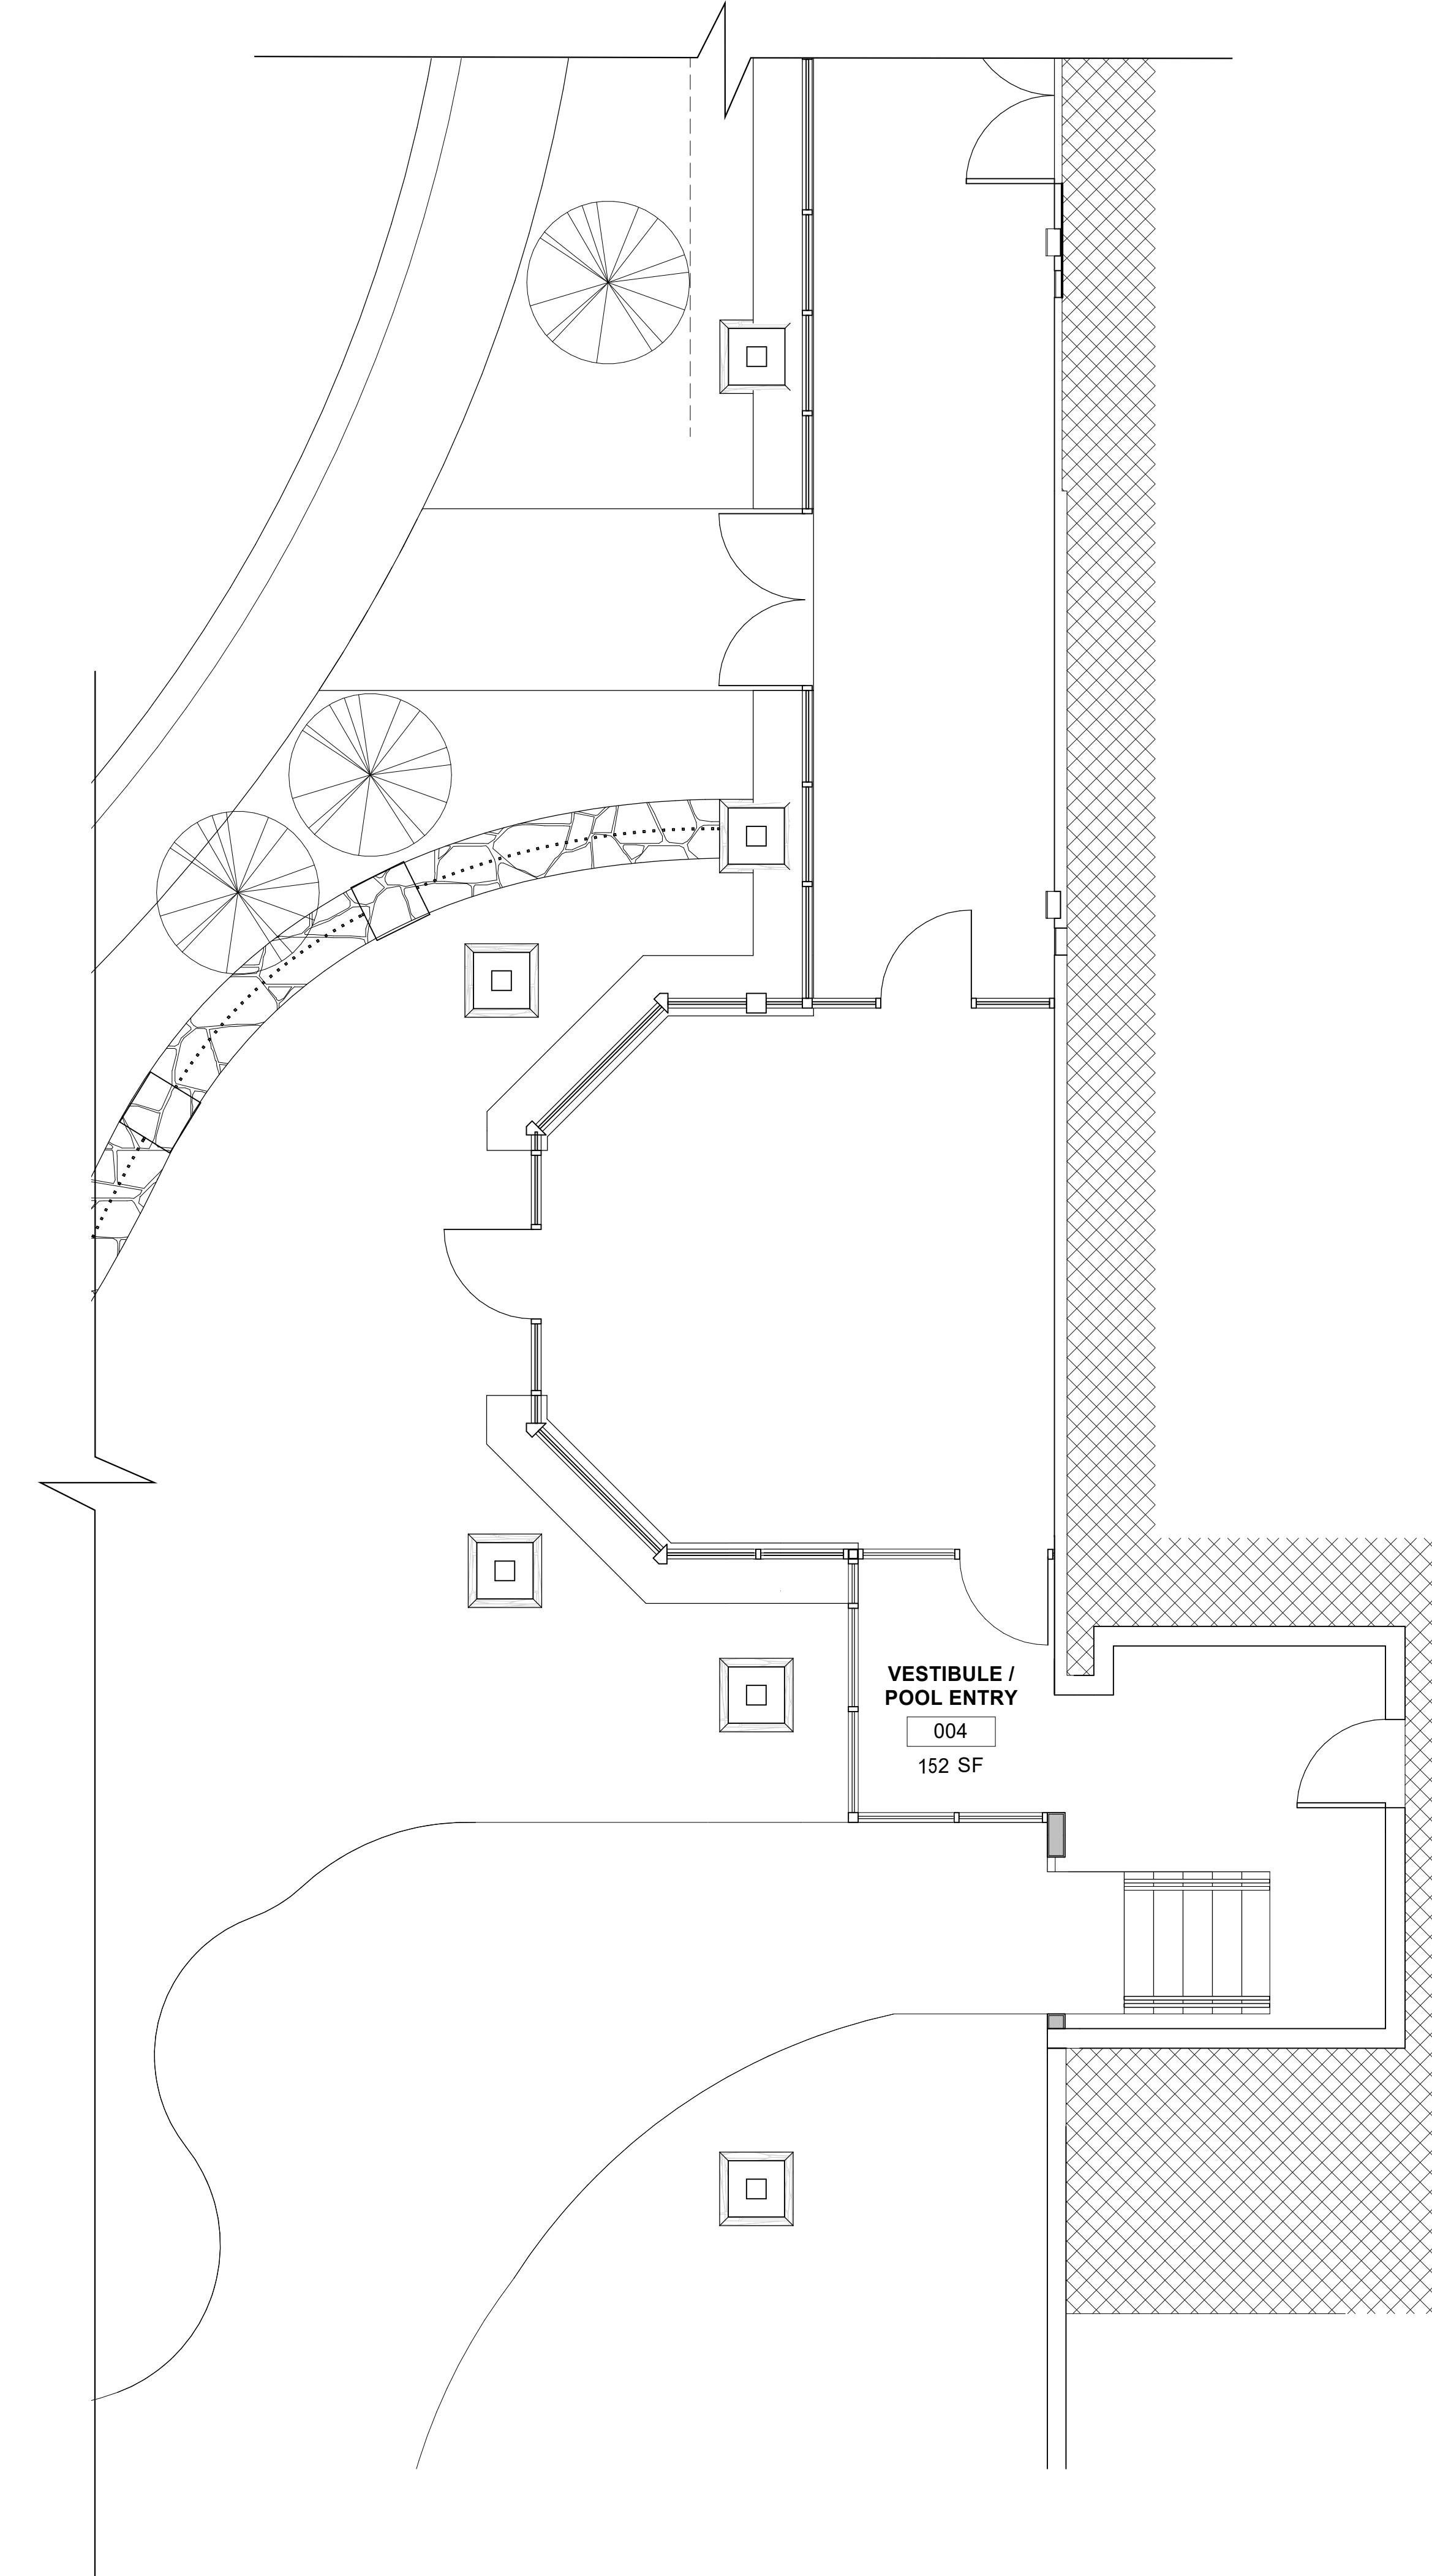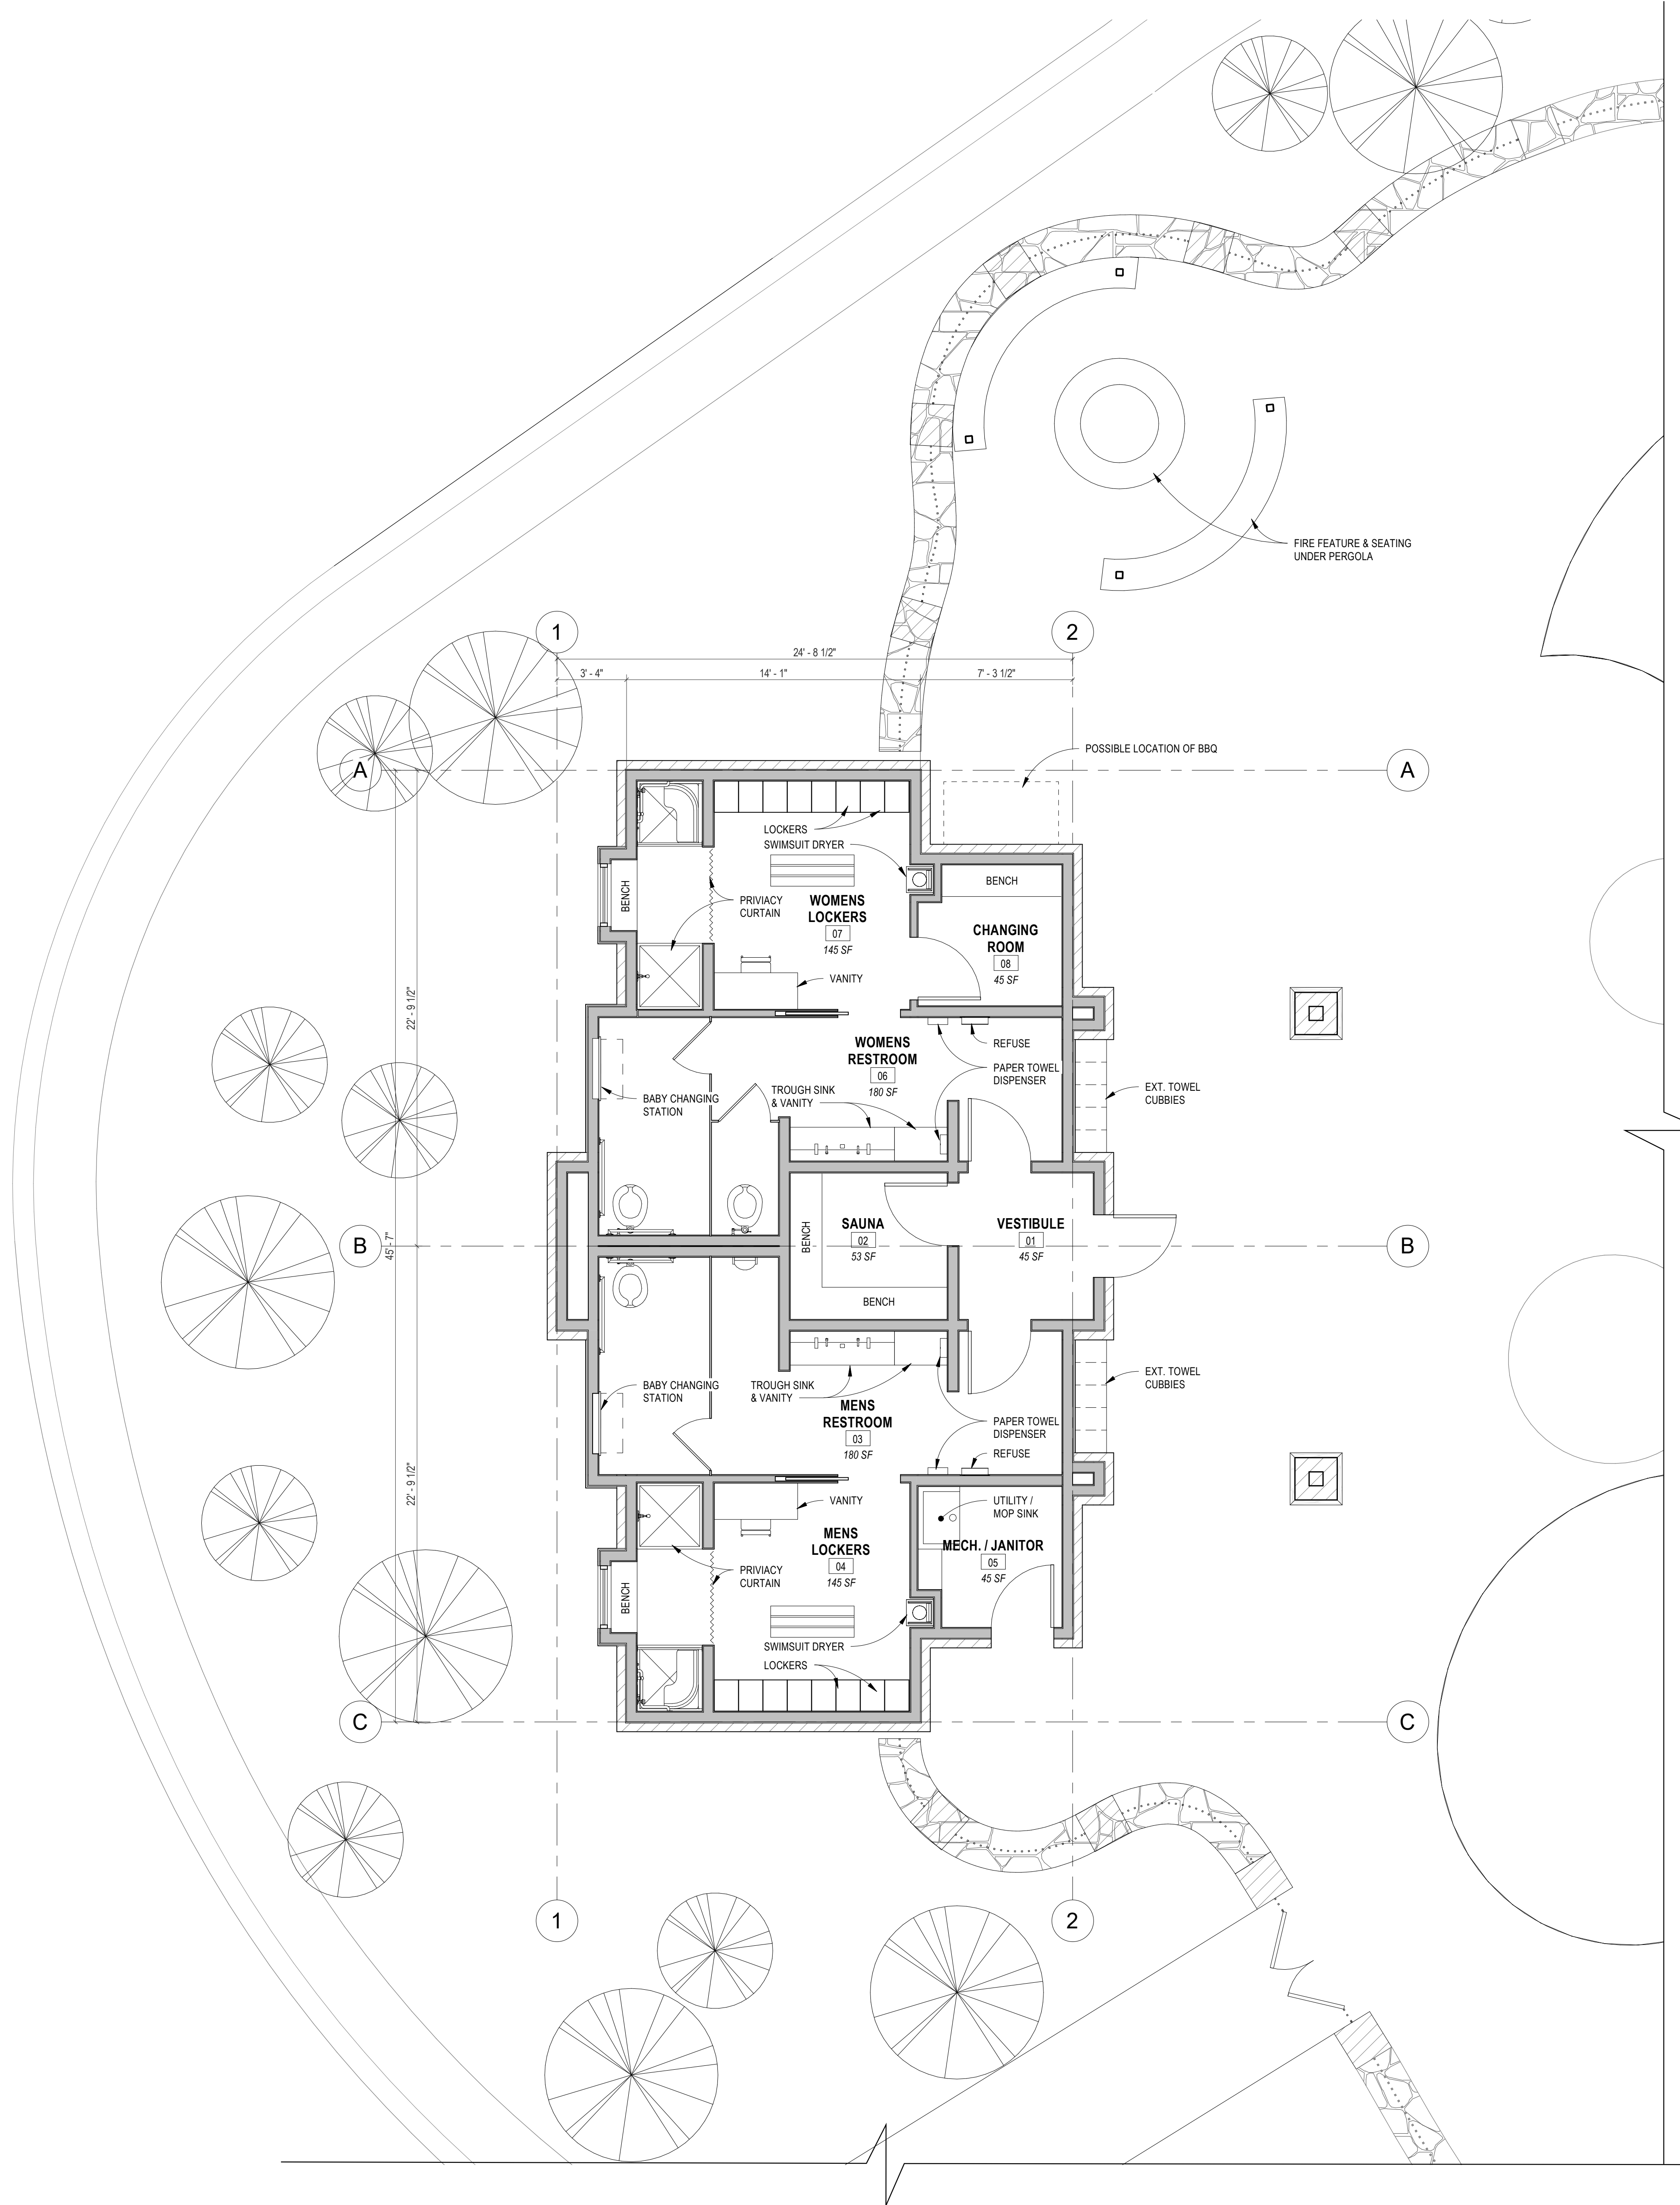



SCALE: 1/4" = 1'-0"

GRAND SUMMIT POOLHOUSE & ADDITION - FLOOR PLANS


4000 CANYONS RESORT DR,
PARK CITY, UTAH 84098

ISSUE DATE:
12.16.2020

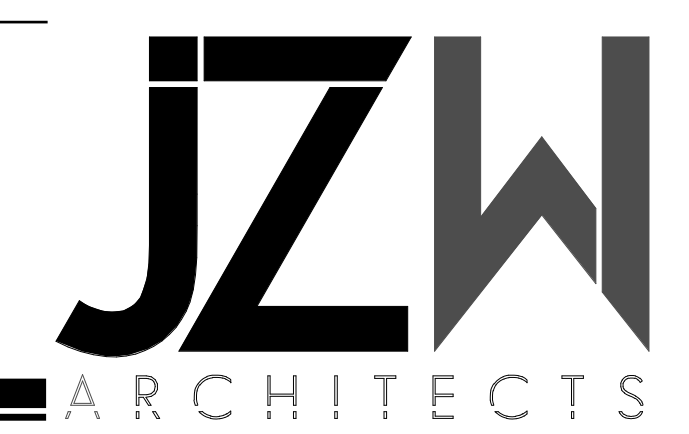

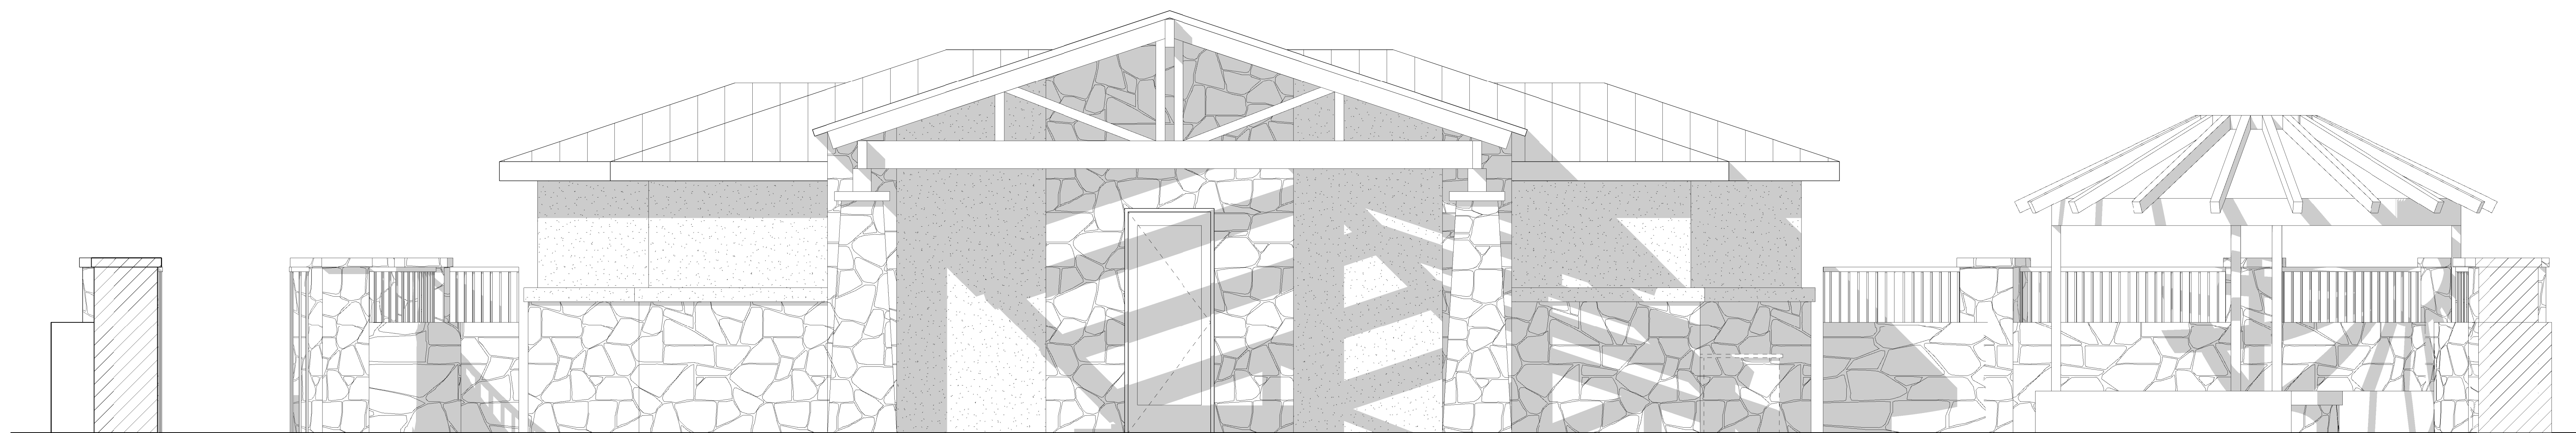

1 EAST ELEVATION
3/8" = 1'-0"

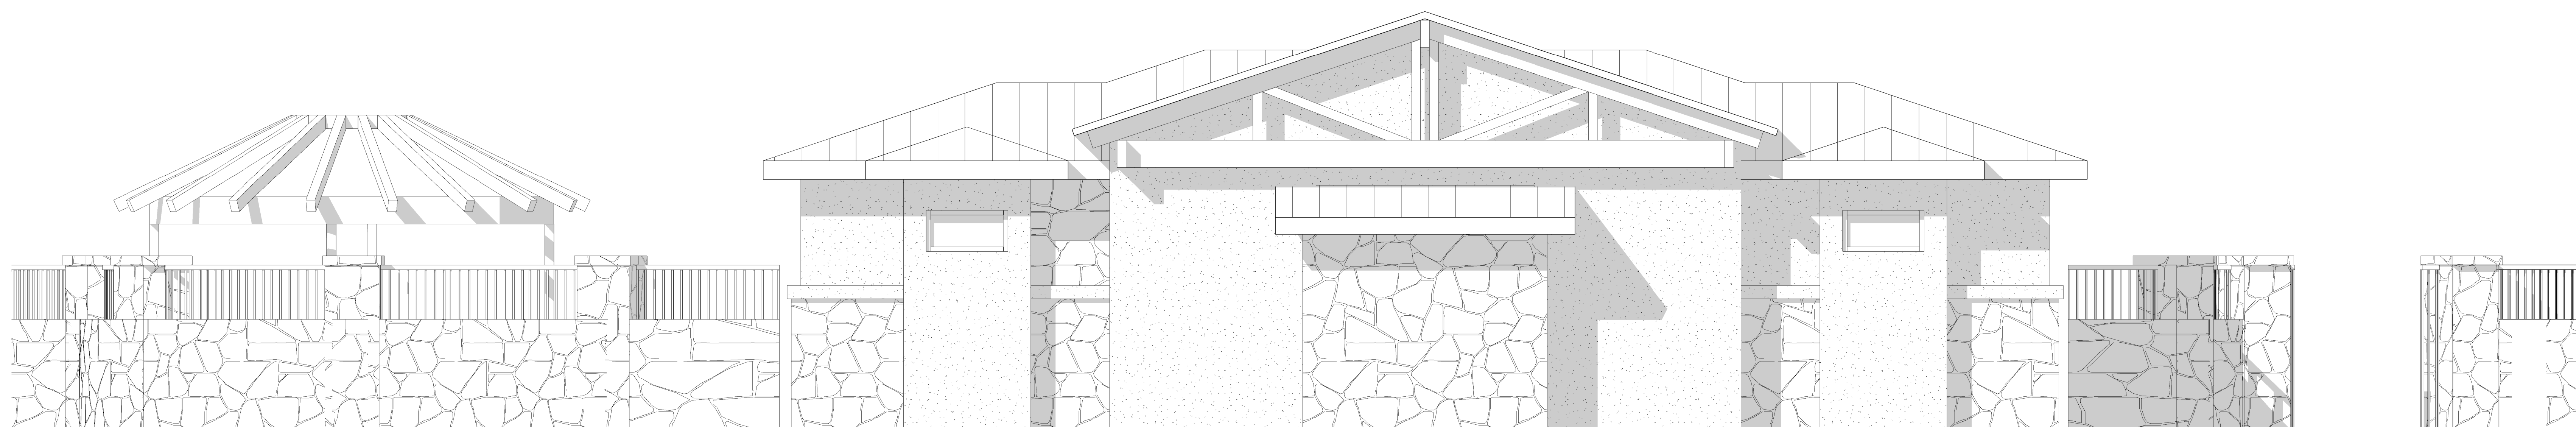


2 WEST ELEVATION
3/8" = 1'-0"

GRAND SUMMIT POOLHOUSE & ADDITION - ELEVATIONS


4000 CANYONS RESORT DR,
PARK CITY, UTAH 84098

ISSUE DATE:
12.16.2020



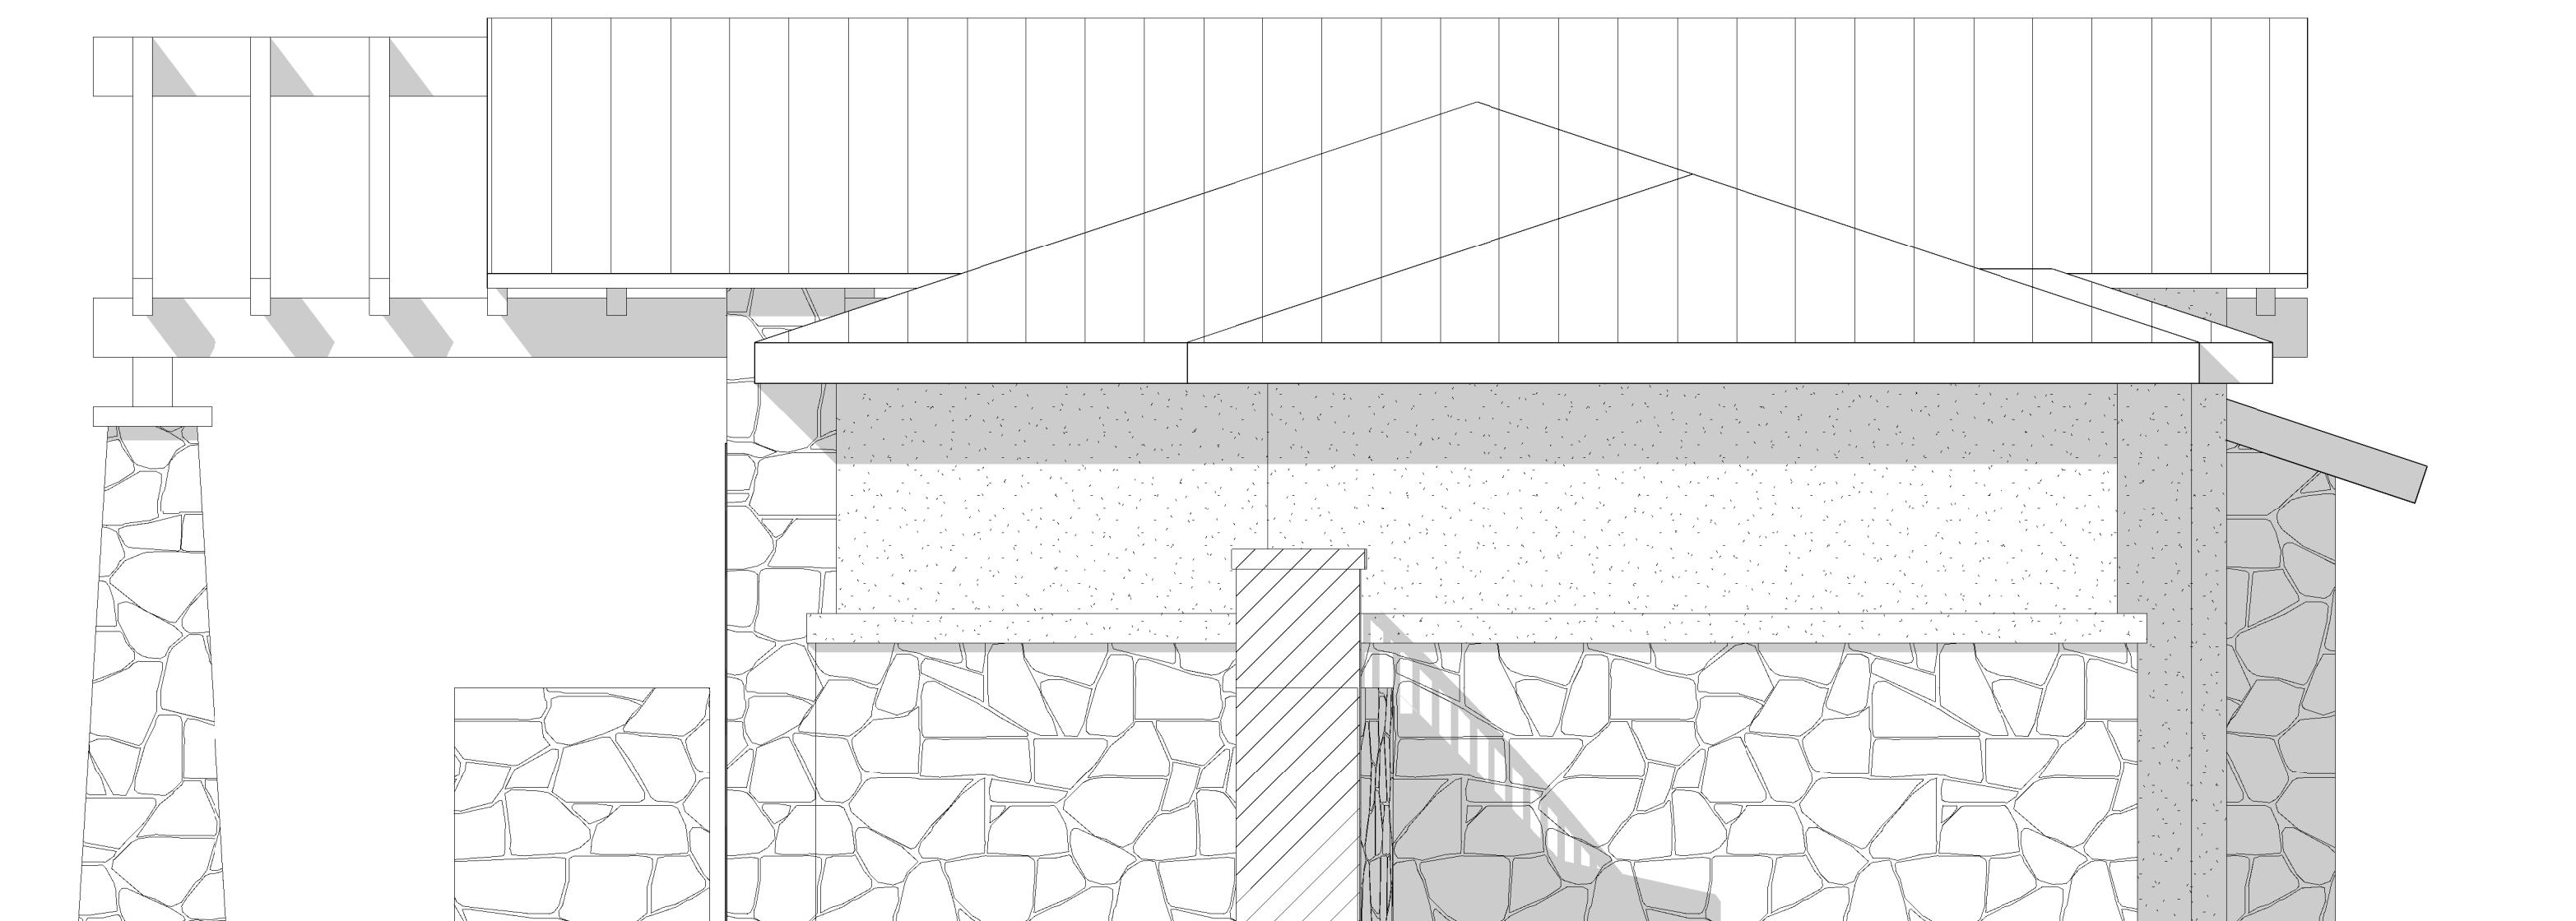

3 NORTH ELEVATION
3/8" = 1'-0"

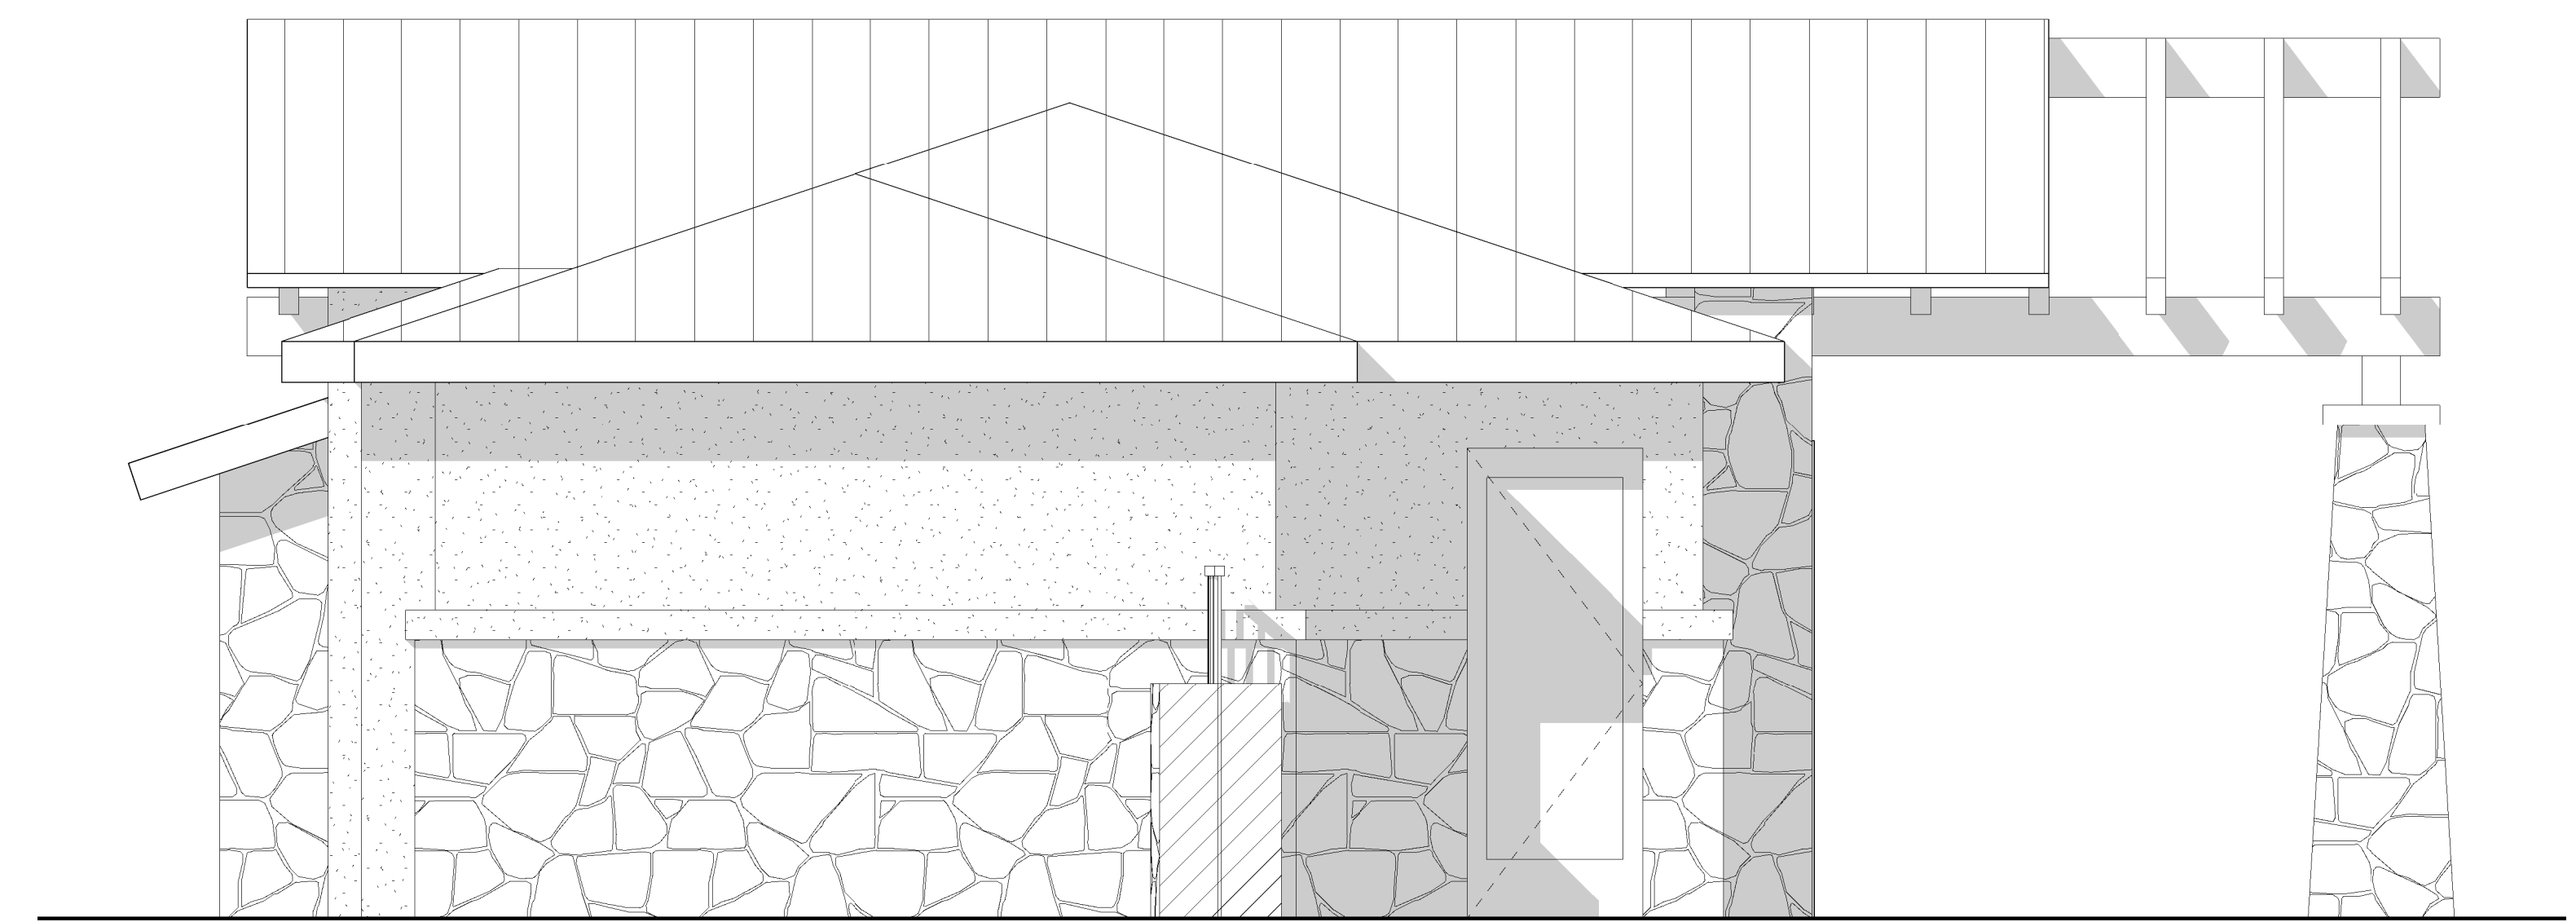

4 SOUTH ELEVATION
3/8" = 1'-0"

GRAND SUMMIT POOLHOUSE & ADDITION - ELEVATIONS

4000 CANYONS RESORT DR,
PARK CITY, UTAH 84098

ISSUE DATE:
12.16.2020

